


### Drive Drain B125 - Linear Drainage Channel

Code: **GDD-B125**

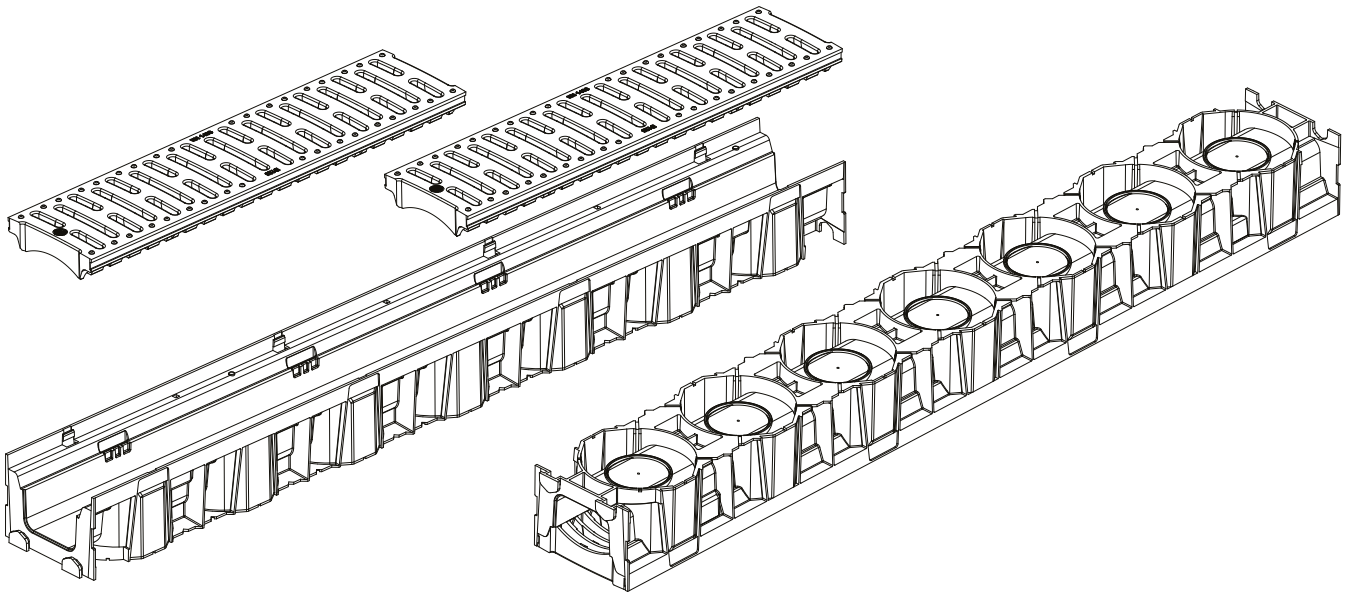

#### Description

The conveyance of water from impermeable hardstanding areas around domestic properties is important to mitigate the risk of urban flooding. Often however these areas can be subject to vehicular traffic, such as on driveways and private parking decks. The Manthorpe Drive Drain linear drainage channel is manufactured from 100% recycled plastic. Rated to the B125 classification as per the requirements of the EN 1433 standard, making the units ideal for use in low traffic areas such as domestic driveways.

Also suitable for both pedestrian and cyclist use on patios and pathways around the domestic environment thanks to its textured anti-slip finish.

The tapered load supports help to effectively distribute any vehicular loading on the grates ensuring ongoing strength and the innovative linear clip design ensures the grates are securely retained in the channel in use.

The 1 metre long linear units are quick and easy to connect together for continuous runs, with a 4 way junction unit available for 90° corners, T-junction or crossed intersections, along with end caps for terminating the runs. Onward flow out to a domestic drain can be achieved through integral 4" vertical outlets in the base of the channel and junction unit, or via a 40mm horizontal connection on the end caps.

#### Features

- B125 - Type M linear drainage channel.
- Tapered load supports, helps distribute vehicular load both vertically and laterally.
- Linear clip design, the grate can be positioned at any point along its length.
- Made from 100% recycled material and is 100% recyclable.
- The 4-way corner junction unit includes an integral leaf trap and 4" outlet.
- End caps include integrated 40mm pipe outlet connector
- 4 hidden screw fixing locations per grate, for discreet additional security.
- Textured 'anti-slip' surface finish

<b>Packing Details</b>	48 or 96 per pallet
<b>Weight</b>	2.65 kg
<b>Material</b>	Recycled Polypropylene
<b>Colour</b>	Black

MANTHORPE BUILDING PRODUCTS LTD  
MANTHORPE HOUSE  
BRITTAIN DRIVE  
CODNOR GATE BUSINESS PARK  
RIPLEY  
DERBYSHIRE DE5 3ND

TEL: 01773 303 000  
FAX: 01773 303 300  
EMAIL:  
mbp.care@manthorpebp.co.uk  
WEB:  
www.manthorpebp.co.uk


<b>DRAWN</b>	<b>ISSUE DRAWN</b>
B.H. 08/08/25	B.H. 08/08/25

The company maintains a policy of continuous development of its product range and reserves the right to amend the specification without notice.

<b>DRG No</b>	<b>Issue</b>
<b>MBP 8393</b>	<b>01</b> 1 of 2

### Drive Drain B125 - Linear Drainage Channel

Code: **GDD-B125**

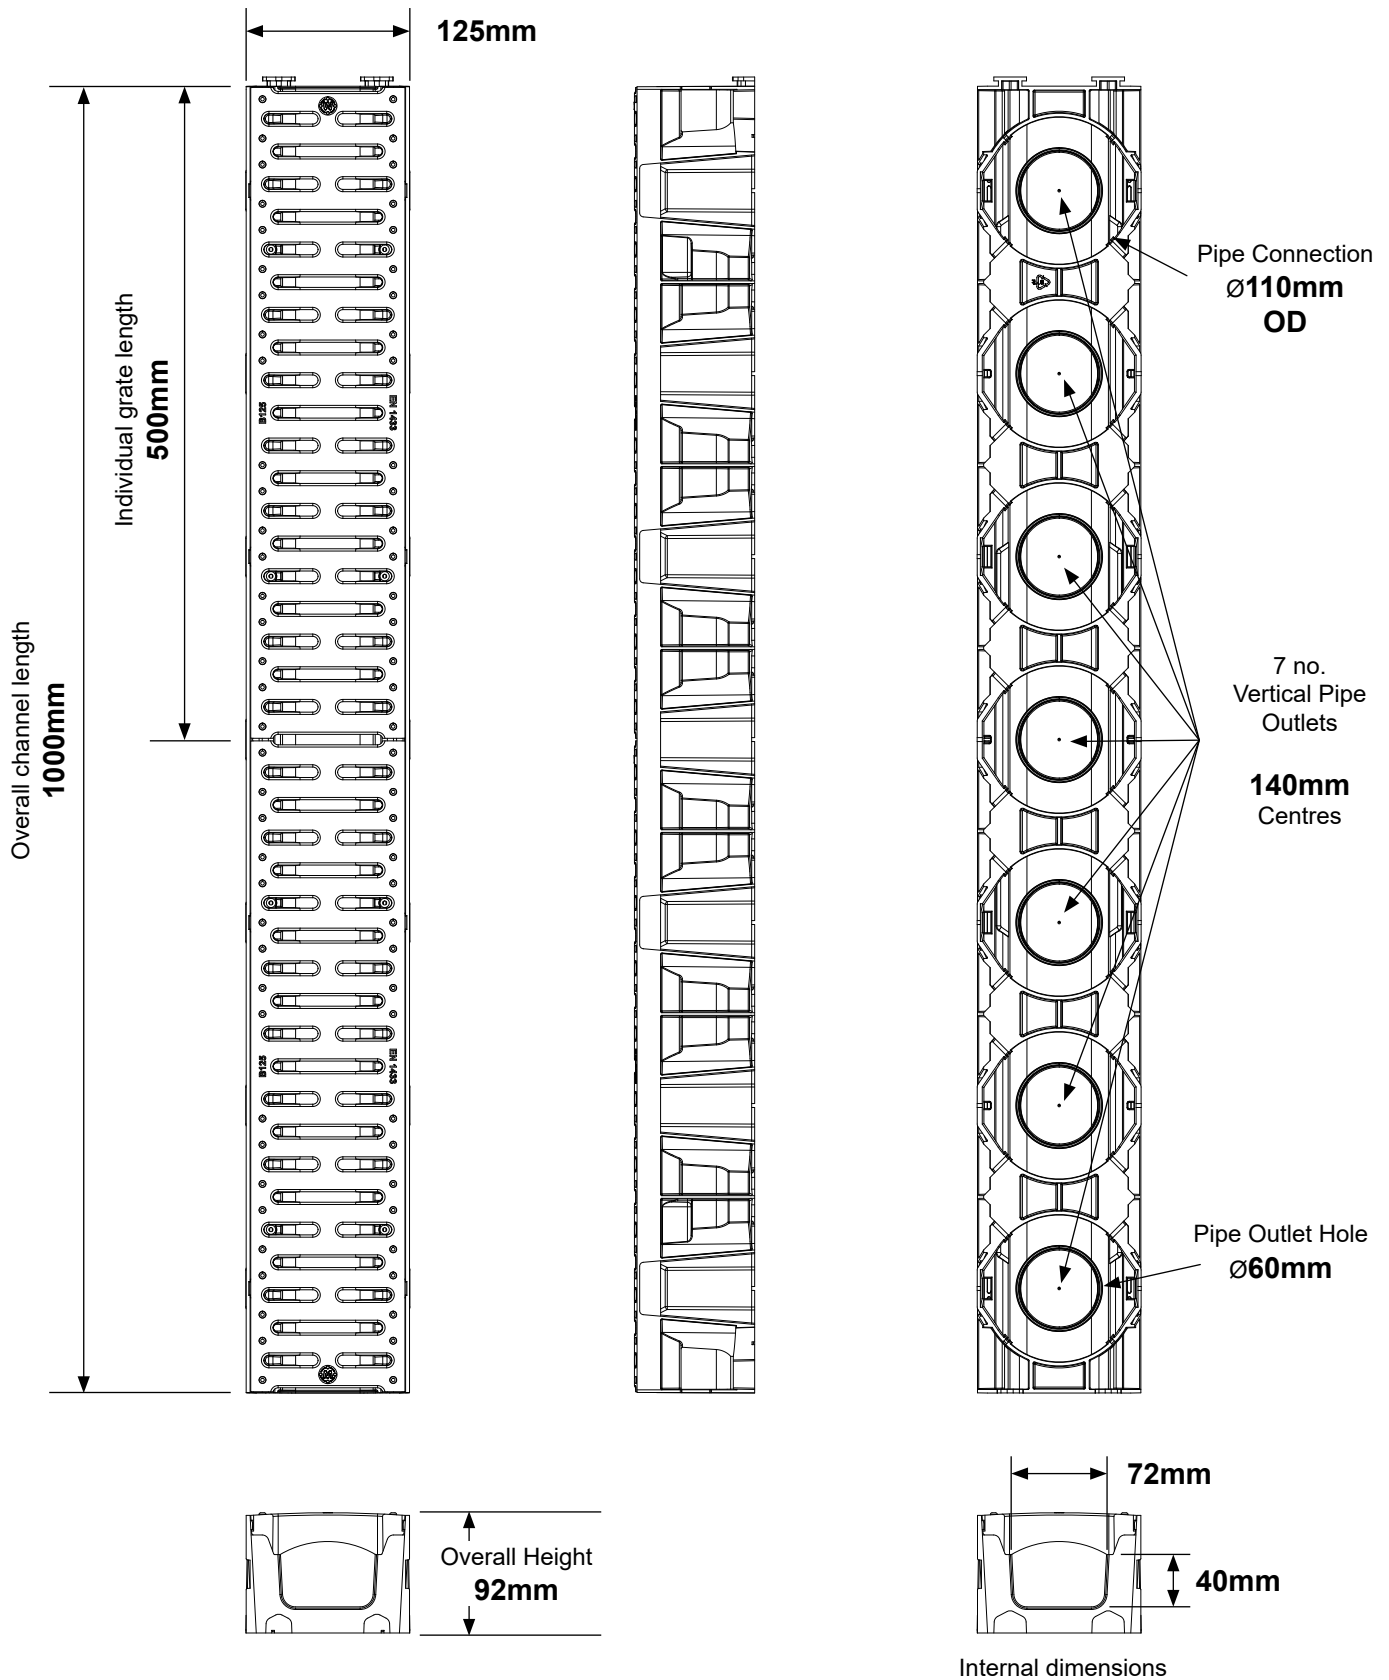

MANTHORPE BUILDING PRODUCTS LTD  
MANTHORPE HOUSE  
BRITTAINE DRIVE  
CODNOR GATE BUSINESS PARK  
RIPLEY  
DERBYSHIRE DE5 3ND

TEL: 01773 303 000  
FAX: 01773 303 300  
EMAIL:  
mbp.care@manthorpebp.co.uk  
WEB:  
www.manthorpebp.co.uk

DRAWN	ISSUE DRAWN
B.H. 08/08/25	B.H. 08/08/25

The company maintains a policy of continuous development of its product range and reserves the right to amend the specification without notice.

DRG No

**MBP 8393**

Issue

**01**  
2 of 2